


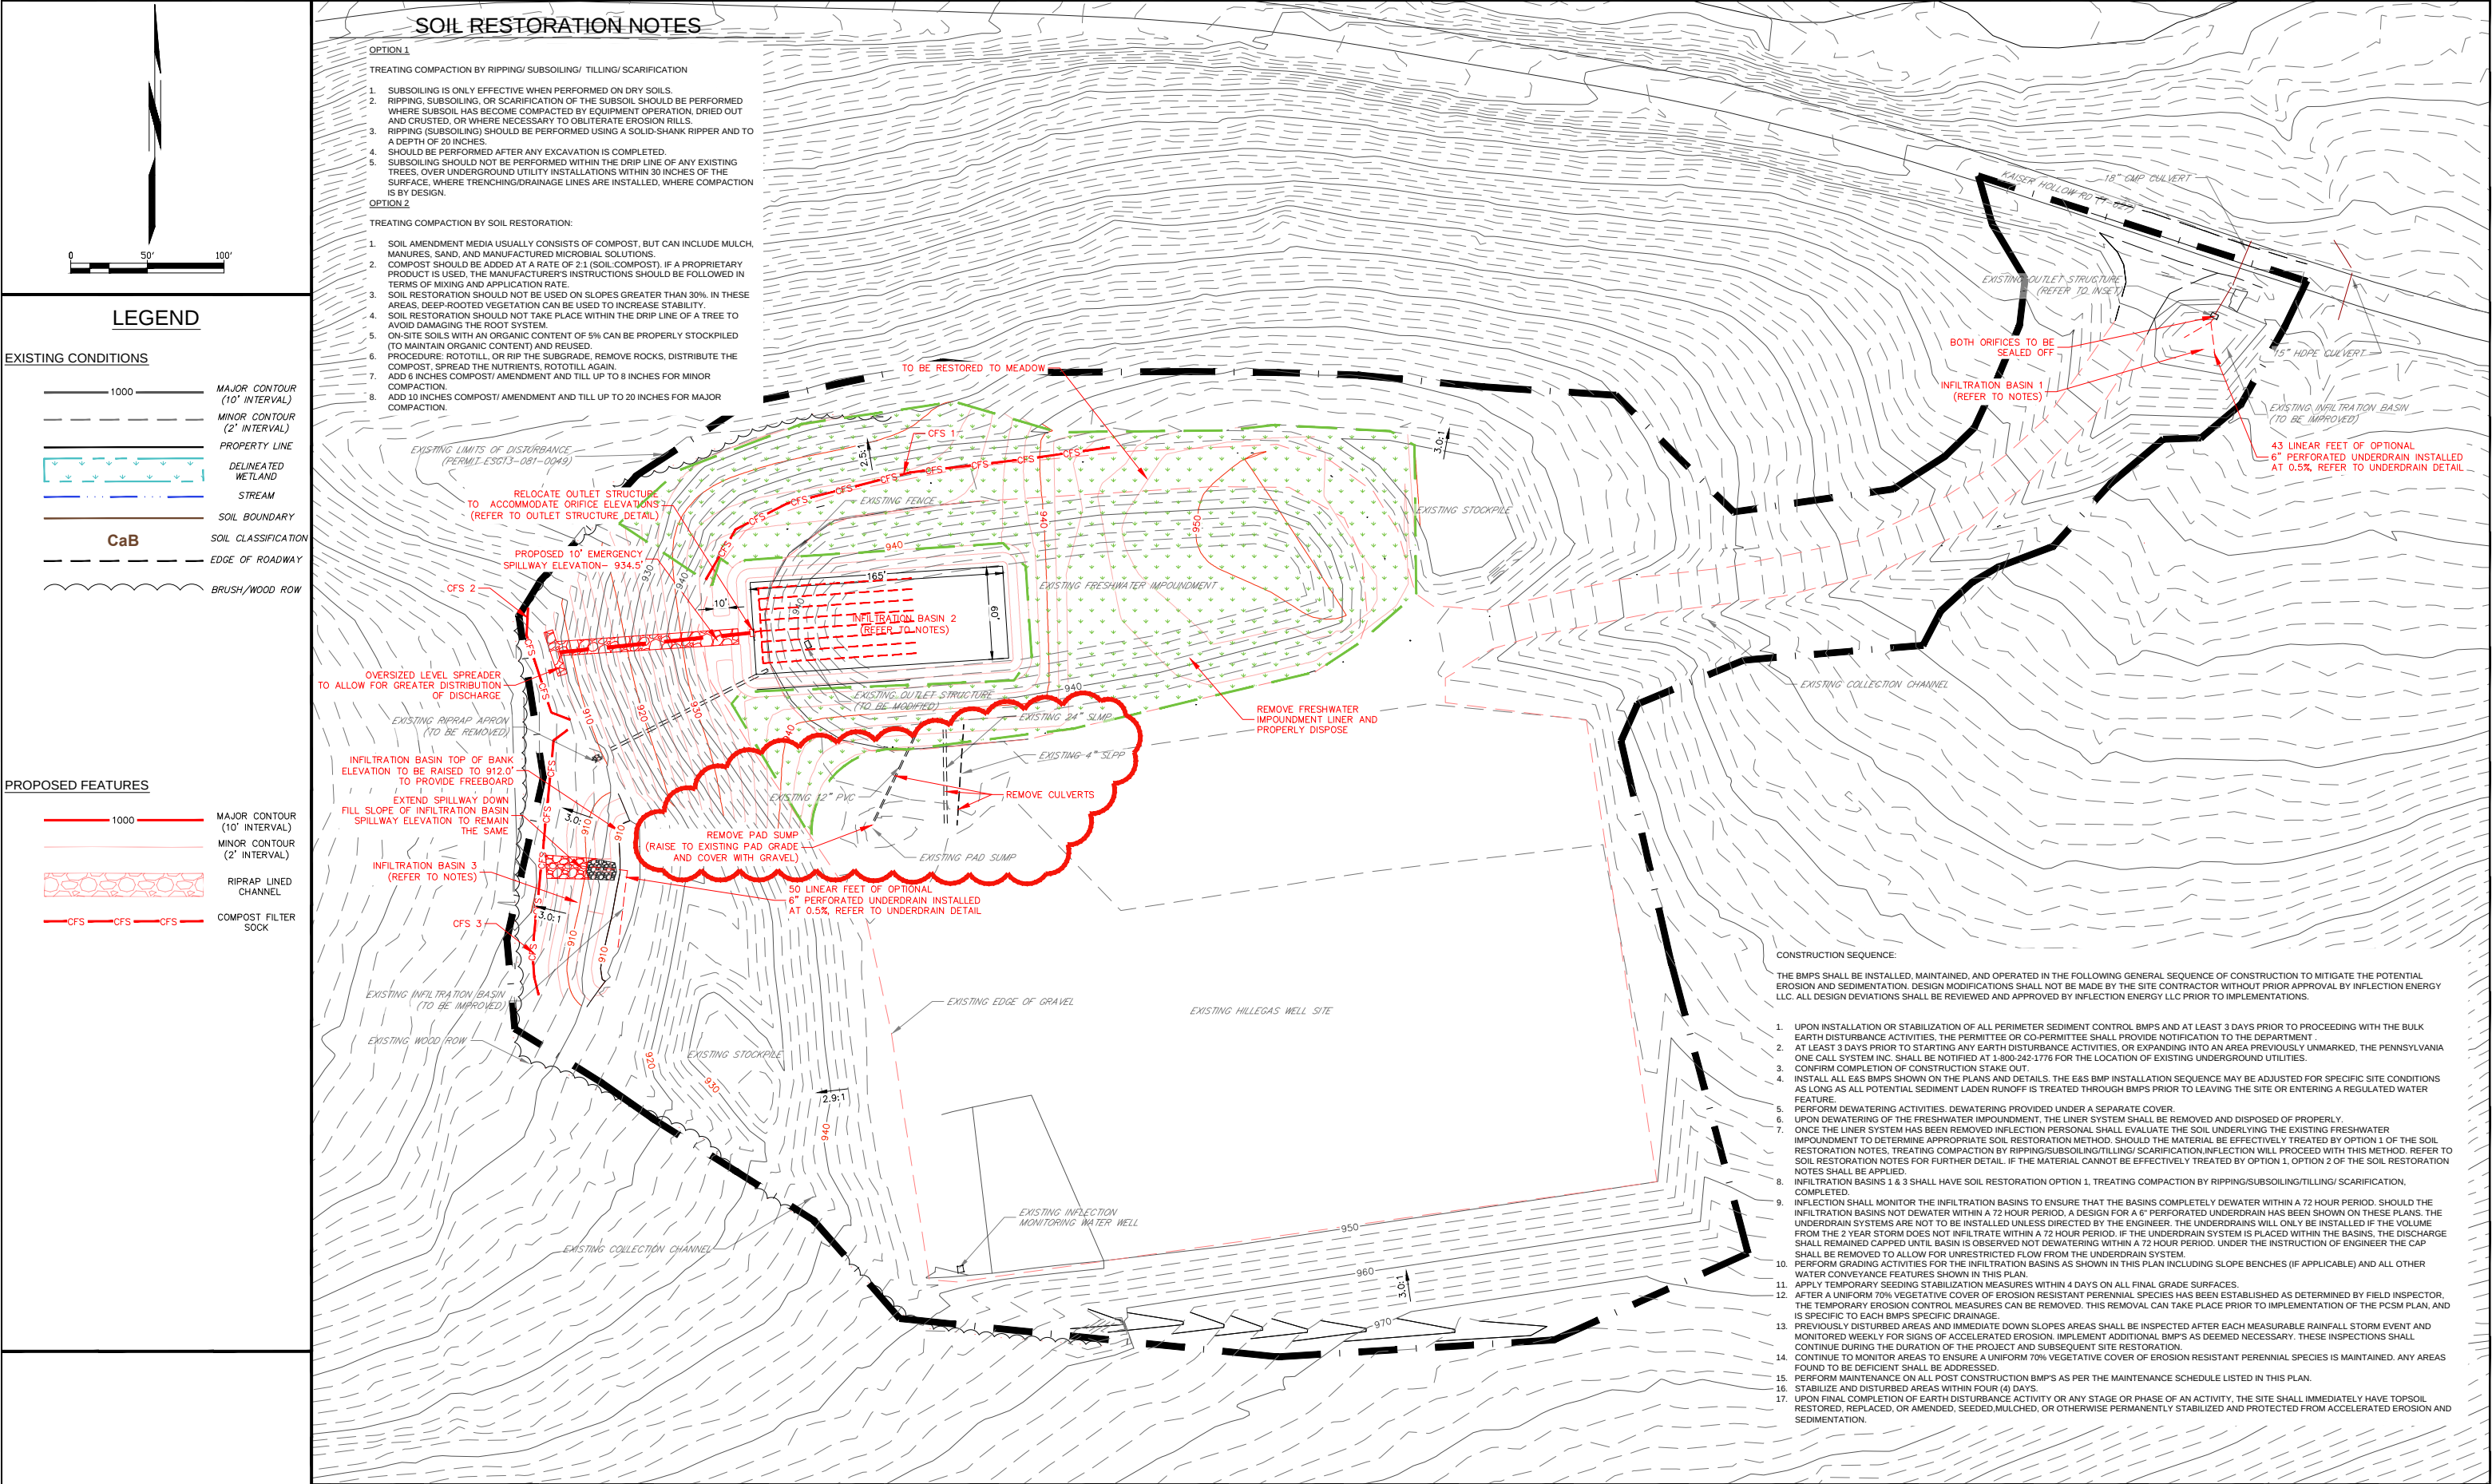

INFLECTION
ENERGY (PA) LLC

INFLECTION ENERGY (PA) LLC
49 EAST 4TH STREET, SUITE 101
WILLIAMSPORT, PA 17701
PHONE: (303) 531-2300

DATE	REVISION	REV. BY
7-14-2016	ACCESS ROAD IMPROVEMENTS	DOS
9-16-2016	PARTIAL RECLAMATION AND SWM REDESIGN	DOS
9-28-2016	REVISIONS PER PADEP COMMENTS	DOS

HILLEGAS WELL SITE
UPPER FAIRFIELD TOWNSHIP
LYCOMING COUNTY, PA

STORMWATER GRADING PLAN

HILLEGAS STORMWATER REDESIGN PLAN					
OWNER: INFLECTION ENERGY (PA) LLC			LOCATION UPPER FAIRFIELD TOWNSHIP LYCOMING COUNTY		
DATE: FEBRUARY 7, 2016	DRAWN: DOS	DESIGN: DOS	CHECK: GDS	CONSTRUCTION CHECK: GDS	
AFE: -			SHEET NUMBER: 2 OF 5		