

Form


pennsylvania
 DEPARTMENT OF ENVIRONMENTAL
 PROTECTION

 COMMONWEALTH OF PENNSYLVANIA
 DEPARTMENT OF ENVIRONMENTAL PROTECTION
 OFFICE OF OIL AND GAS MANAGEMENT

DEP USE	
Auth No. 1532252	APS No. 1140364
Site No. 881202	Facility No. 884874
FIX Client No. 264776	Sub-fac No. 1450031

RECEIVED

JUN 27 2025

 Environmental Protection
 Northwest Regional Office

**REQUEST FOR APPROVAL OF
 ALTERNATIVE WASTE MANAGEMENT PRACTICES
 (Conventional Operations Only)**
PROJECT IDENTIFICATION

Well Operator Lindell & Maney LLC		DEP ID/OGO No. 264776	U.S. Well No. (API No.) 123-49191	
Address 760 Beech Street		Well Farm Name Musante		
City Warren	State PA	Zip Code 16365	Well No. M-24	Serial No. N/A
Telephone No. 814-726-2224	Fax No. 814-726-3678	County Warren	Municipality Brokenstraw	

Note: All submittals must include the following information:

- 1) United States Geological Survey (USGS) 7.5-minute quadrangle map showing the location of the proposed alternative waste management practices
- 2) Full size set of plan design drawings showing proposed facility dimensions and location relative to existing facilities
- 3) A brief detailed project narrative describing the proposed project

INTENDED ALTERNATIVE PRACTICE

Check the appropriate box and complete the applicable section of the form.

- ☐ For temporary containment of polluttional substances and wastes generated during drilling, altering, or completing a well; complete section A. Pits and Tanks for Temporary Containment. See 25 Pa. Code § 78.56 for regulations.
- ☒ For disposal of drill cuttings from above the surface casing seat, complete section B. Alternate Waste Disposal Practices. See 25 Pa. Code § 78.61 for regulations.
- ☒ For disposal of residual waste and drill cuttings from below the surface casing seat, complete section B. Alternate Waste Disposal Practices. See 25 Pa. Code §§ 78.62 or 78.63 for regulations.

A. PITS AND TANKS FOR TEMPORARY CONTAINMENT

Complete this section if requesting approval of an alternative practice for temporary containment of polluttional substances and wastes from drilling, altering, or completing a well. See 25 Pa. Code § 78.56.

1. Check the box below and fill in the dates the pit will be used if you are requesting a variance from the requirement that the bottom of the pit be at least 20 inches above the seasonal high groundwater table for a pit that exists only during dry times of the year and is located above groundwater. See 25 Pa. Code § 78.56(a)(4)(iii).
☐ Variance requested; dates to be used, from _____ to _____
2. Check the box below if you are requesting approval of an alternative practice for temporary containment.
☐ Approval of another alternative practice is requested. Describe the type of waste and the temporary containment method. Include information that will demonstrate that the proposed alternative practices will provide equivalent or superior protection to the practices indentified in 25 Pa. Code section 78.56.

B. ALTERNATIVE WASTE DISPOSAL PRACTICES

Complete this section if requesting approval of an alternative practice to dispose of drill cuttings or residual wastes at the well site. Describe the type of waste, including any additives, and the proposed alternative practice. Include information that will demonstrate the proposed practice will provide protection equivalent or superior to the practices identified in 25 Pa. Code sections 78.61, 78.62, or 78.63.

Lindell & Maney LLC is requesting DEP approval for the "dusting" of uncontaminated drill cuttings into an unlined pit, which will be on or immediately adjacent to the well location. The pit will not be within 100' of a surface water body or within 200' of a water supply. The cuttings will be discharged directly into the pit with a blooey line and diverter. (See continuation Pg 3)

SIGNATURE OF APPLICANT

Signature of Applicant / Well Operator

Print or Type Signer's Name and Title

Date

DEP USE ONLY

☐ Approved

☐ Denied

Conditions: ☐ YES, see below or attached.

☐ NO

Date

DEP
Representative:

Conditions:

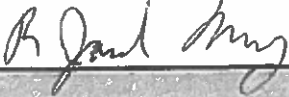
B. ALTERNATIVE WASTE DISPOSAL PRACTICES

Complete this section if requesting approval of an alternative practice to dispose of drill cuttings or residual wastes at the well site. Describe the type of waste, including any additives, and the proposed alternative practice. Include information that will demonstrate the proposed practice will provide protection equivalent or superior to the practices identified in 25 Pa. Code sections 78.61, 78.62, or 78.63.

Continuation M-24:

An approved liner in the pit will be utilized to encapsulate frac components. All fluids will be hauled to an approved facility, then the liner will be encapsulated and covered. Upon completion the pit will be reclaimed to average contour, seeded, and protected from erosion.

SIGNATURE OF APPLICANT

Signature of Applicant / Well Operator 	Print or Type Signer's Name and Title R. Joseph Maney	Date 6/24/25
---	--	-----------------

DEP USE ONLY

☒ Approved ☐ Denied DEP Representative: Brian Ayers	Conditions: ☒ YES, see below or attached. ☐ NO	Date 07.29.25
---	--	------------------

Conditions: Please see the attached special conditions





COMMONWEALTH OF PENNSYLVANIA
DEPARTMENT OF ENVIRONMENTAL PROTECTION
OFFICE OF OIL AND GAS MANAGEMENT

WELL LOCATION PLAT

PAGE 1 Surface Location

DEP	Auth ID #:	C:
USE	Permit #: 123-49191	C:
ONLY	Project #:	

Well is located on topo map 1970 feet south of latitude 41° 50' 00"

Denotes location of top of well on topo map.

True Latitude: NORTH

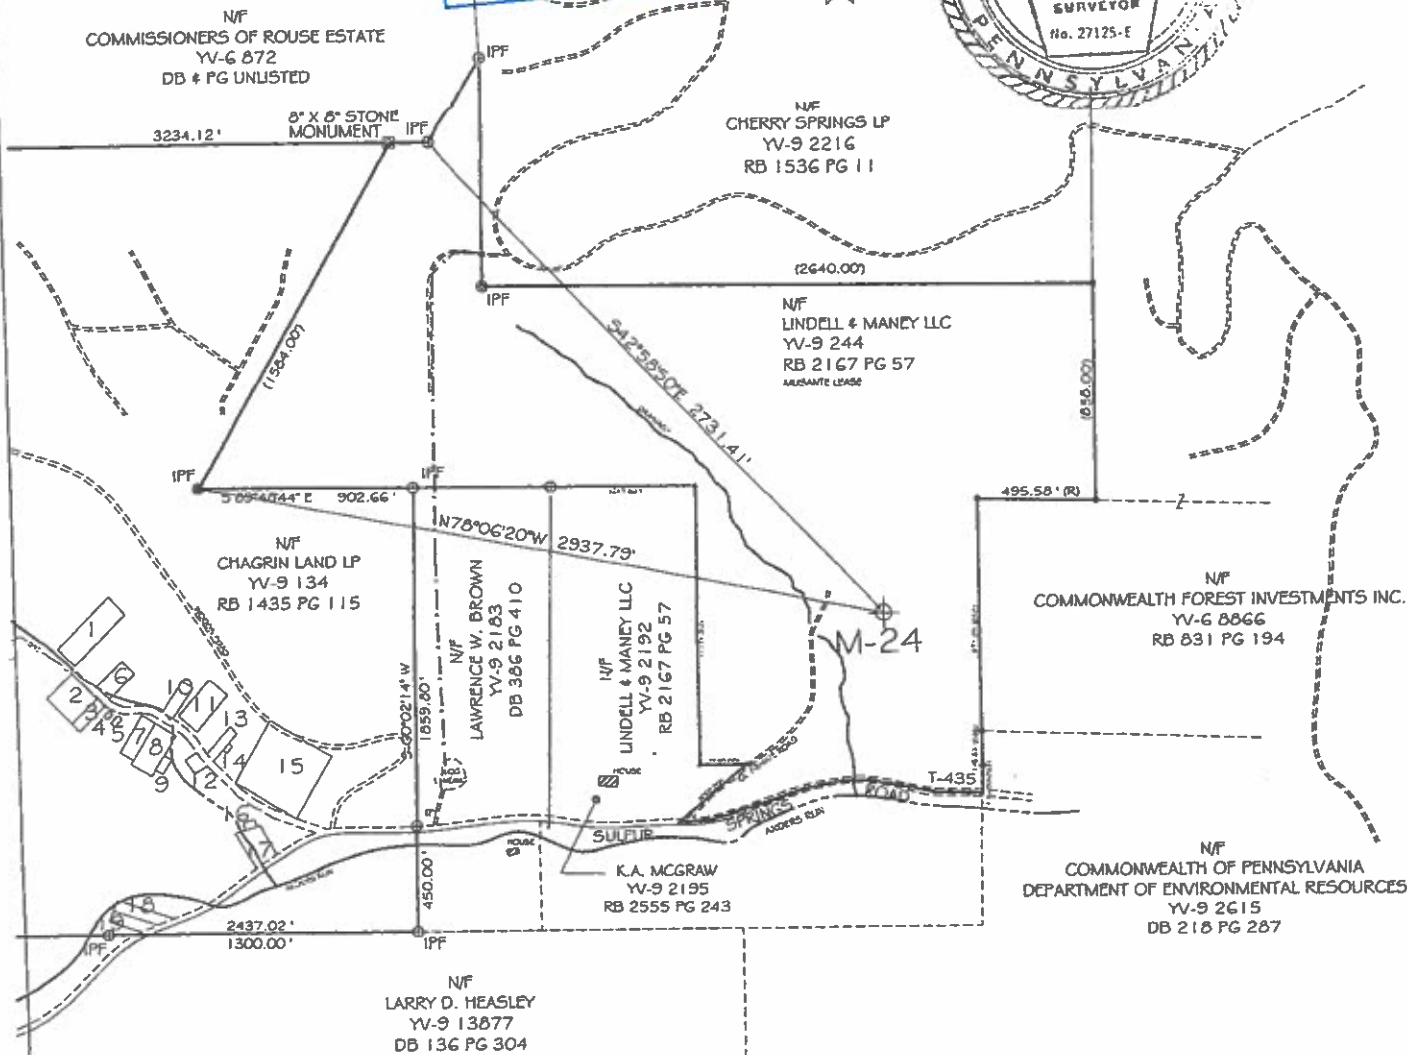
41° 49' 40" 54"

True Latitude: WEST

79° 17' 34" 52"

RECEIVED

JUN 27 2025

Environmental Protection
Northwest Regional OfficeWell is located on topo map 342 feet west of longitude 79° 15' 00"

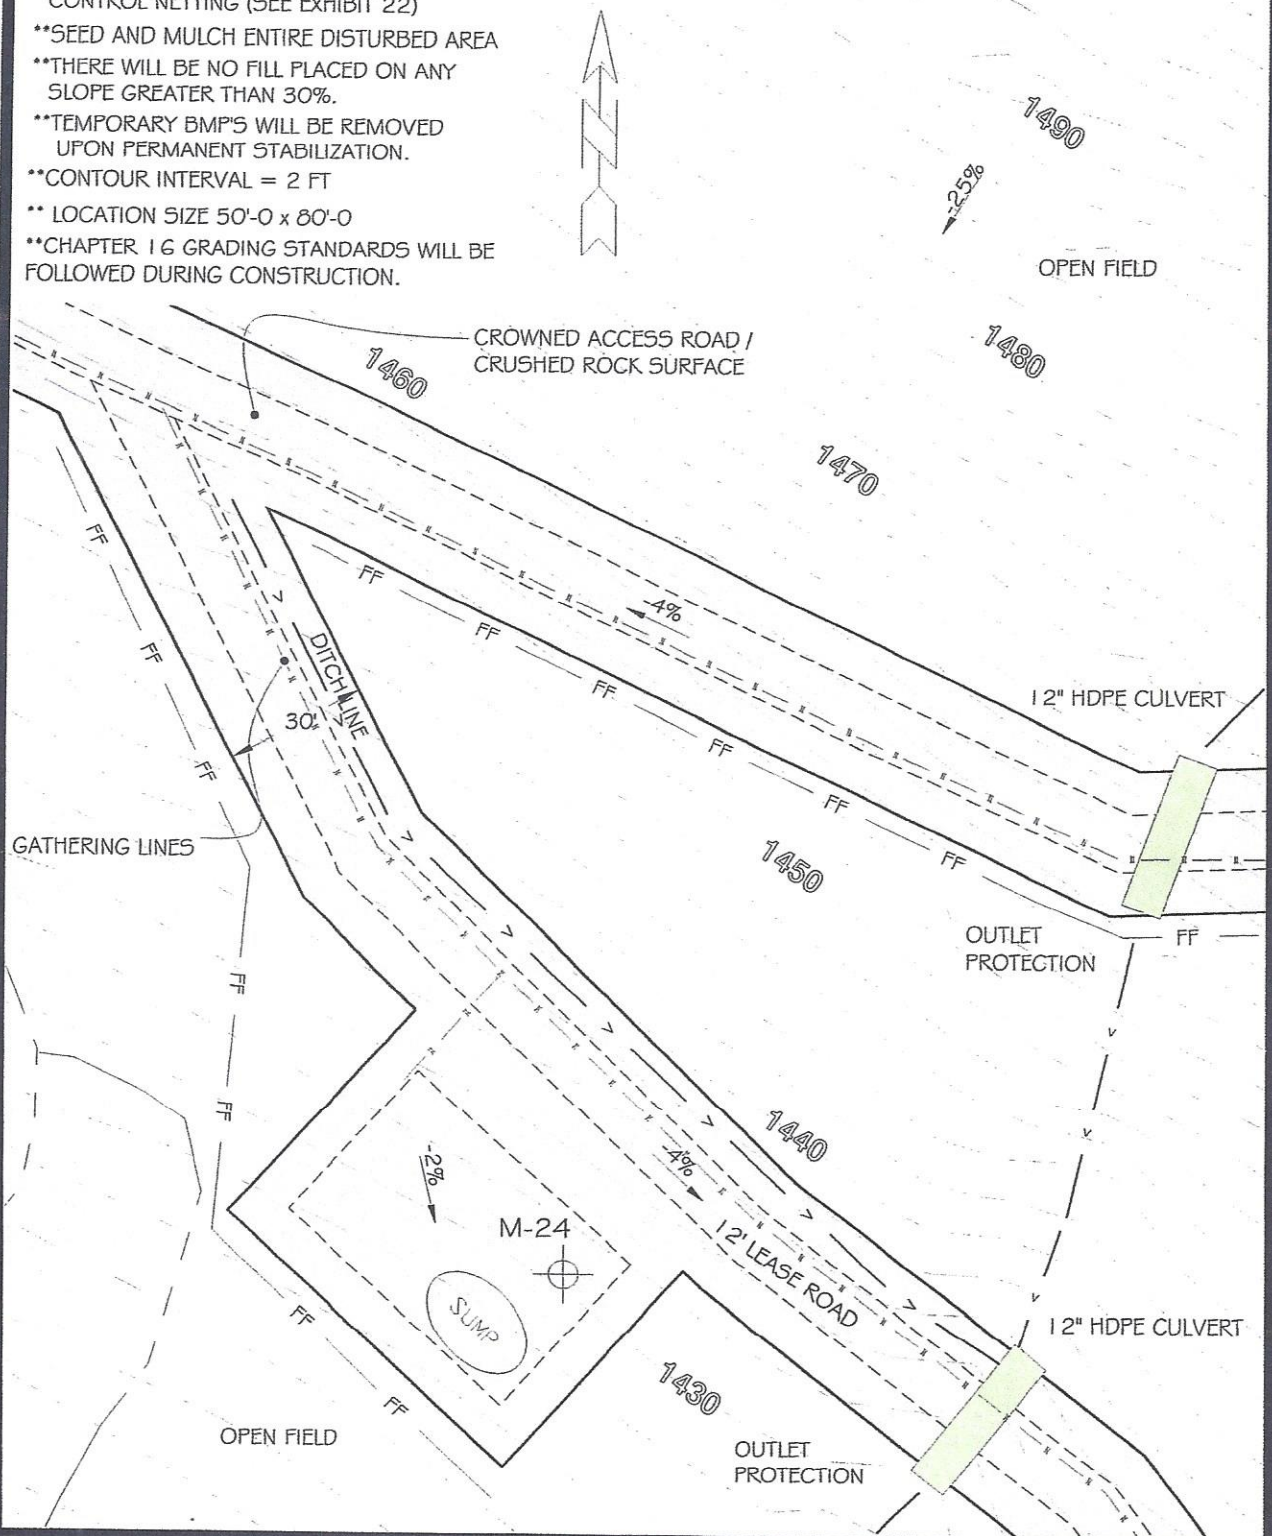
NOTE:

*NO EXCAVATION OR FILL WILL BE
CLOSER THAN 100 FT TO A BLUE LINE
STREAM OR WETLAND GREATER THAN
1 ACRE.

*NO PITS WILL BE EXCAVATED WITHIN
100 FT OF ANY WETLAND REGARDLESS
OF ITS SIZE.

Applicant/Well Operator Name: LINDELL & MANEY LLC		DEP ID # 264776	Well (Form) Name: MUSANTE		Well #: M-24	Serial #:
Address: 760 BEECH STREET, WARREN, PA 16365			County: WARREN-62	Municipality: BROKENSTRAW TWP.	Well Type: OIL	
911 address of well site: N/A			USGS 7½' Quadrangle Map Name: YOUNGVILLE, PA - 0411	Map Section: 5	Surface Elevation: 1431 ft.	
Surveyor or Engineer: David M. See PLS	Phone #: (814)723-7522	Dwg #: 230921	Date: 3/22/2024	Scale: 1" = 800'	Tract Acreage: 111.8 ac	
Lat. & Long Metadata Method: GPSKN		Accuracy: ±1 FT ft.	Datum: NAD 83	Elevation Metadata Method: LIDAR	Accuracy: ±2 FT ft.	Datum: NAVD88
						Survey Date: 8/06/86

- **THE SUMP WILL BE BACKFILLED TO AVERAGE GRADE AFTER DRILLING OPERATIONS ARE COMPLETED
- **STABILIZE CUT SLOPES >3:1 WITH EROSION CONTROL NETTING (SEE EXHIBIT 22)
- **SEED AND MULCH ENTIRE DISTURBED AREA
- **THERE WILL BE NO FILL PLACED ON ANY SLOPE GREATER THAN 30%.
- **TEMPORARY BMP'S WILL BE REMOVED UPON PERMANENT STABILIZATION.
- **CONTOUR INTERVAL = 2 FT
- **LOCATION SIZE 50'-0" x 80'-0"
- **CHAPTER 16 GRADING STANDARDS WILL BE FOLLOWED DURING CONSTRUCTION.



WELL LOCATION SITE PLAN

LINDELL & MANEY LLC
MUSANTE LEASE



DAVID SEE SURVEYORS LLC

P.O. BOX 1704
WARREN, PENNA. 16365
(814) 723-7522
www.GEOmetronics.com

EXHIBIT 5b - M - 24

SCALE - 1"=40'

DATE - MAY 2024

APPROVED - DMS

REVISED -

WELL LOCATION PLAT

Page 2 Notifications

DEP Statewide toll-free phone number for reporting cases of water contamination which may be associated with development of oil and gas resources is **1-866-255-5158**.

[illegible]

Special Conditions:

AWM1

The Operator shall comply with the following:

1. Notify their local Oil and Gas Inspector three days prior to dusting.
2. Drill cuttings shall remain on the well site they are generated and shall not be dispersed off-site via air, surface water, or groundwater.
3. All isolation distances identified in 25 Pa. Code § §78.60 – 78.63 are applicable.
4. Drill cuttings may be disposed of in a pit, without contact with season high ground water.
5. Upon well completion, the pit shall be backfilled and graded to promote runoff. The stability of the backfilled pit shall be compatible with surrounding area and the pit area shall be revegetated to stabilize surface soil.
6. Land application may only occur on the cleared well pad area and the drill cuttings shall be spread and incorporated to a depth of at least 6 inches and revegetated to stabilize surface soil.
7. No land application shall occur if the ground is frozen or saturated.