



COMMONWEALTH OF PENNSYLVANIA
DEPARTMENT OF ENVIRONMENTAL PROTECTION
OFFICE OF OIL AND GAS MANAGEMENT

DEP USE ONLY
Application Tracking # 1558294

Proposed Alternate Method or Material for Casing, Plugging, Venting or Equipping a Well

Well Operator Leatherwood LLC		DEP ID# 136197	Well Permit or Registration Number 37-059-24536	
Address 275 Technology Drive - Suite 101			Well Farm Name Nelson	
City Canonsburg	State PA	Zip Code 15317	Well # GH-83	Serial #
Phone (724) 663-7165	Fax	County Greene	Municipality Morris Twp.	

A proposed alternate method is subject to provisions in §3221 of the 2012 Oil and Gas Act, 58 Pa. C.S. §3221 Section 13 of the Coal and Gas Resource Coordination Act, 58 P.S. §513 and 25 PA Code §§78.75-78.75a (relating to Alternate Methods.) **Attach proof of notification of coal operator(s).**

Describe in reasonable detail using a written description and / or diagram:

- 1. the proposed alternate method or materials, and**
- 2. the manner in which the alternative will satisfy the goals of the laws and regulations.**

The well pump and tubing will be removed from the well. A down hole packer will be placed in the production hole. A polymer gel will be pumped into the well laterals so the well can be safely mined through. A minimum of 10,000 gallons or 100% of the lateral volume will be pumped to fill the laterals. Once the gel has set, the packer will be removed. The production hole will be cemented with Class A expanding cement from the total depth or attainable bottom to the surface once the laterals have been safely mined through. The access hole will be filled with Class A expanding cement to the surface.

If it becomes necessary to deviate from the "proposed alternate method", approval must be received from the District Oil & Gas Inspector and coal operator affected.

Optional: Approval by Coal Owner or Operator		Signature of Applicant / Well Operator	
Signature 	Date 01/28/2026	Signature 	Date 01/29/2026
Print or Type Signer's Name and Title Kevin Wright-Manager Gas Well Plugging		Print or Type Signer's Name and Title Casey Saunders-Manager of Coal/Gas-CPCC	

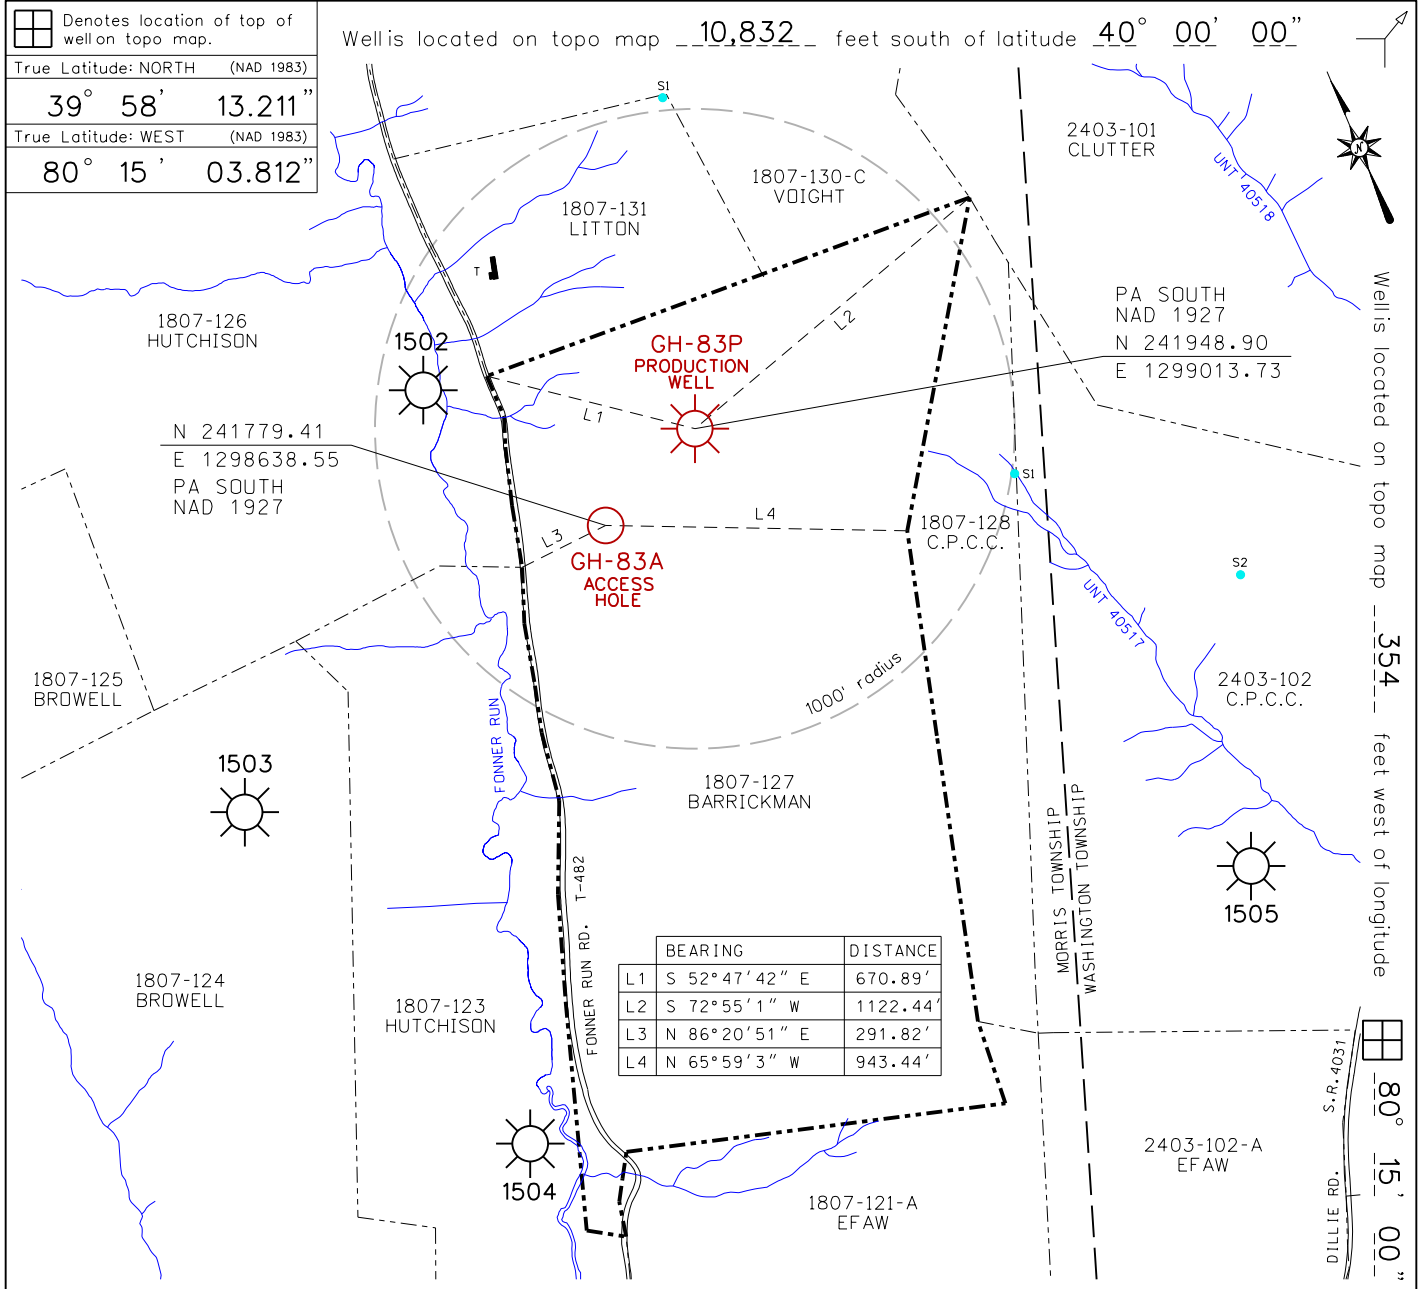
If optional approval is signed by coal owner or operator, the 15-day objection period may be waived.

DEP USE ONLY		
Approved by (DEP Manager) 	Conditions <input type="checkbox"/> YES, See Attached <input checked="" type="checkbox"/> NO	Date 4/24/26



COMMONWEALTH OF PENNSYLVANIA
DEPARTMENT OF ENVIRONMENTAL PROTECTION
OFFICE OF OIL AND GAS MANAGEMENT
WELL LOCATION PLAT

DEP	Auth ID #:	G:
USE	Permit #:	C:
ONLY	Project #:	



		Enlow Fork Mine		API #: 37-059-24536	
Applicant/Well Operator Name: Leatherwood LLC		DEP ID # 136197	Well (Farm) Name: Barrickman / Thielet		Well #: GH83
Address: 275 Technology Dr., Suite 101, Canonsburg, Pa. 15317		County: Greene		Municipality: Morris Twp.	Well Type: Coal Bed Methane
911 address of well site: Fonner Run Road, Prosperity, Pa. 15329		USGS 7½' Quadrangle Map Name: Rogersville		Map Section: 3	Surface Elevation: 1205.91 ft.
Surface Owner / Lessor: James E. Barrickman 4006 Walton Road, Finleyville, Pa. 15332		Tract Acreage: 77.01 +/-		Target Formation:	Total Depth:
Surveyor or Engineer: 6 Guns, LLC		Phone #: 304-662-6123	Dwg #: CBM GH-83	Scale: 1" = 600'	Date: Jan. 27, 2026
Lat. & Long Metadata Method: GPS	Accuracy: 1/100,000 ft.	Datum: NAD 1983	Elevation Metadata Method: GPS	Accuracy: 1/100,000 ft.	Datum: NGVD 1929
Surface Owner or Water Purveyor with a Water Supply within 1,000 ft & Latitude - Longitude of Water Supply.		Owner, Lessee, or Operator of workable Coal Seam		Name of Coal Seam Owned, Leased, or Operated	
none		Consol Pennsylvania Coal Co. LLC		Pittsburgh Coal / OWNER	
		Consol Pennsylvania Coal Co. LLC		Pittsburgh Coal / LESSEE	
		Enlow Fork Mine		Tract: 072-365-289 & 302	
		#36-07416 / CMAP #30841317		PK13355-598	

CONSOL ENERGY INC.
275 Technology Drive, Suite 101
Canonsburg, PA 15317

phone: 724-416-8266
email: anthonydrezewski@consolenergy.com

Anthony M. Drezewski
Vice President – Land Resources

August 20, 2024

Kevin Wright
Manager of Gas Well Plugging
Consol Pennsylvania Coal Company LLC
275 Technology Drive, Suite 101
Canonsburg, PA 15317

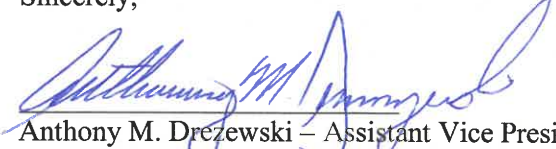
**Re: Pennsylvania Mining Complex
Bailey Mine, Enlow Fork Mine, Harvey Mine
Oil & Gas Well Plugging
Order to Clean Out and Plug Oil & Gas Wells
Washington and Greene Counties, Pennsylvania**

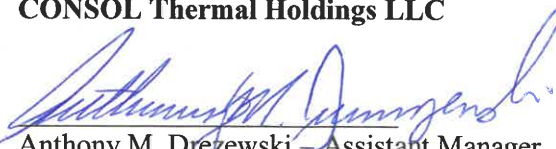
Dear Mr. Wright:

This letter is being executed on behalf of Consol Pennsylvania Coal Company LLC), and CONSOL Thermal Holdings LLC, and Conrhein Coal Company, (hereinafter collectively referred to as, "CONSOL"). In accordance with the requirements set forth in Section 13(a) of the Pennsylvania Coal and Gas Resource Act of 1984, 58 Pa. C.S.A. Section 513(c), please let this letter serve as evidence that adequate notice has been provided to CONSOL as the coal owner/lessee/operator for the plugging of any and all oil & gas wells that need to be plugged for mine through purposes at Bailey, Enlow Fork and Harvey Mines.

Please be advised that CONSOL has no objection to the plugging of the oil & gas wells through the coal seam(s) and I do hereby waive, on behalf of CONSOL, any right CONSOL may have as to prior notification as the coal owner/lessee/operator. CONSOL is not, however, waiving any other rights that it may have.

Sincerely,


Anthony M. Drezewski – Assistant Vice President
Consol Pennsylvania Coal Company LLC
CONSOL Thermal Holdings LLC


Anthony M. Drezewski – Assistant Manager
Conrhein Coal Company