

WELL LOCATION PLAT


Page 4 Cross Section

Applicant / Well Operator Name Rice Drilling B LLC	DEP ID# 268470	Well (Farm) Name Piston Honda	Well # 12
--	--------------------------	---	---------------------

WELL PLAN

DEP Use Only	Permit #
--------------	----------

	TVD:	TMD:	Latitude	Longitude	Notes:
KOP:	<u>6280</u>	<u>6489</u>	<u>39°47'37.34"</u>	<u>80°30'04.67"</u>	
Landing Point:	<u>7726</u>	<u>8677</u>	<u>39°47'33.38"</u>	<u>80°29'46.94"</u>	
Projected Bottom Hole:	<u>7726</u>	<u>28677</u>	<u>39°44'43.55"</u>	<u>80°27'35.91"</u>	

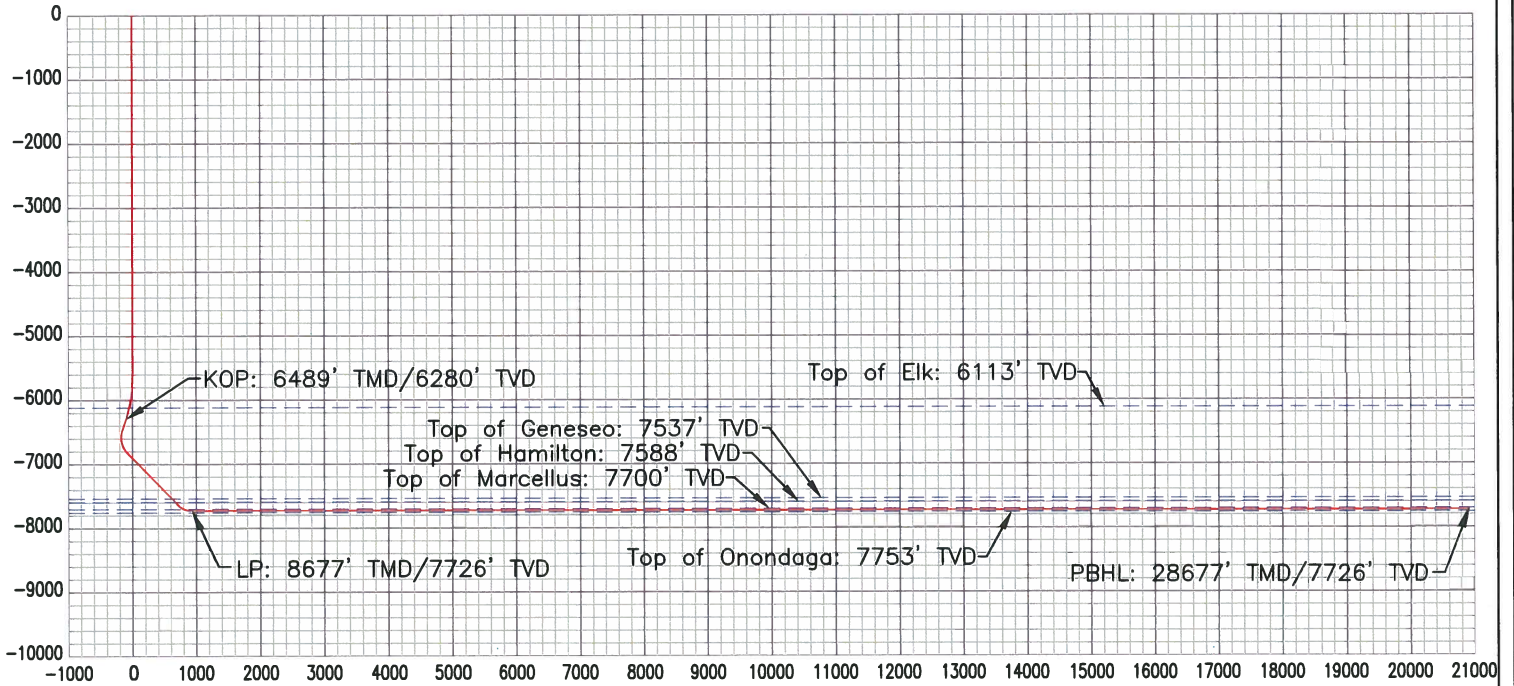

Vertical Section at 144.87°

Note: Wellbore will not penetrate Onondaga

Azimuths to True North
 Magnetic North :8.83°

 Magnetic Field
 Strength: 52060.3snT
 Dip Angle: 66.87°
 Date: 02/23/2018
 Model: WMM_2015

NAD 83