

WELL LOCATION PLAT


Page 4 Cross Section

Applicant / Well Operator Name Rice Drilling B LLC	DEP ID# 268470	Well (Farm) Name Piston Honda	Well # 10
---	-------------------	----------------------------------	--------------

WELL PLAN

DEP Use Only	Permit #
--------------	----------

	TVD:	TMD:	Latitude	Longitude	Notes:
KOP:	<u>6381</u>	<u>6381</u>	<u>39°47'32.42"</u>	<u>80°30'10.20"</u>	
Landing Point:	<u>7726</u>	<u>8350</u>	<u>39°47'34.32"</u>	<u>80°30'00.34"</u>	
Projected Bottom Hole:	<u>7726</u>	<u>28967</u>	<u>39°44'39.26"</u>	<u>80°27'45.26"</u>	

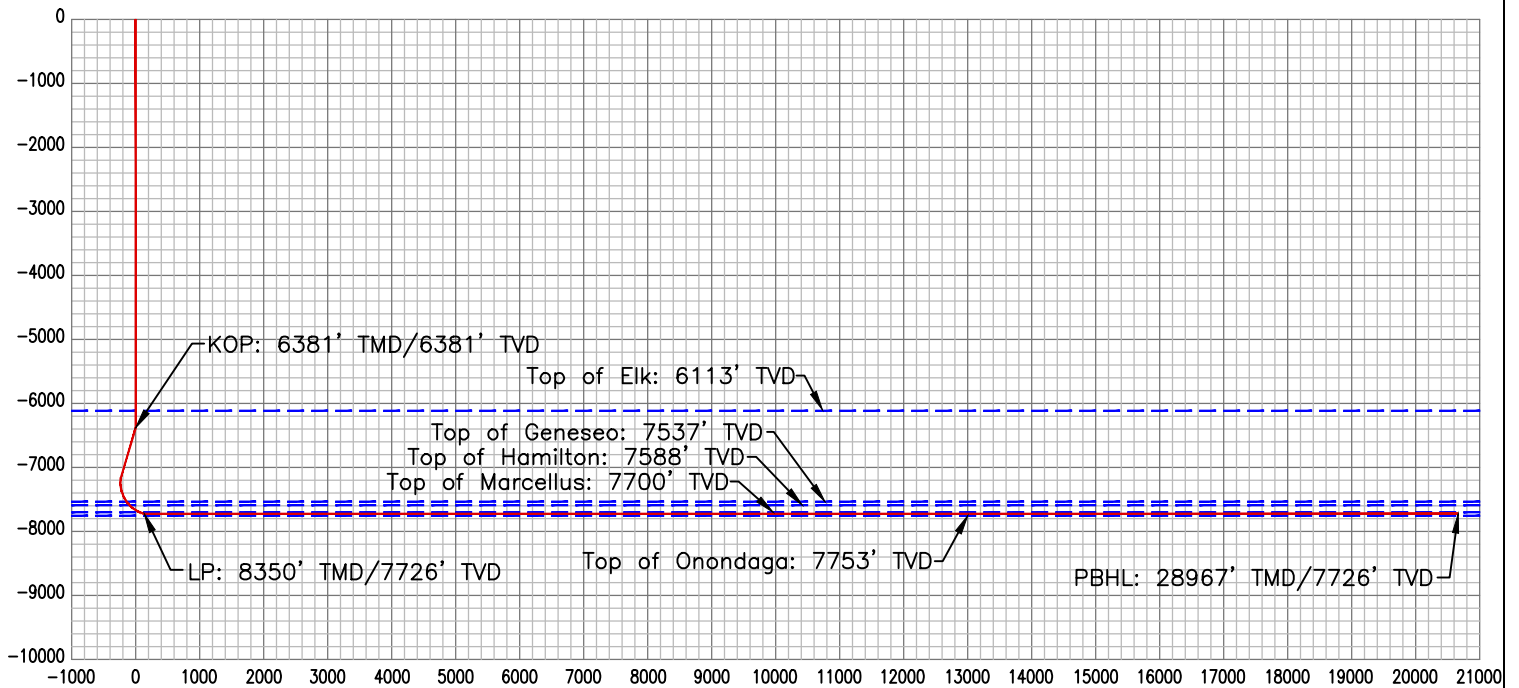

Vertical Section at 138.69°

Note: Wellbore will not penetrate Onondaga

Azimuths to True North
Magnetic North : 8.83°

Magnetic Field
Strength: 52060.3snT
Dip Angle: 66.87°
Date: 02/23/2018
Model: WMM_2015

NAD 83