

WELL LOCATION PLAT



Page 4 Cross Section

Applicant / Well Operator Name	DEP ID#	Well (Farm) Name	Well #
Rice Drilling B LLC	268470	Dragon Chan	2

WELL PLAN

DEP Use Only	Permit #

KOP:	TVD: <u>3437</u>	TMD: <u>3437</u>	Latitude <u>39°47'14.04"</u>	Longitude <u>80°30'35.07"</u>	Notes:
Landing Point:	TVD: <u>7653</u>	TMD: <u>9240</u>	Latitude <u>39°46'49.67"</u>	Longitude <u>80°31'07.26"</u>	
Projected Bottom Hole:	TVD: <u>7653</u>	TMD: <u>25561</u>	Latitude <u>39°44'31.11"</u>	Longitude <u>80°29'20.29"</u>	

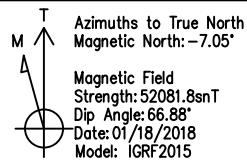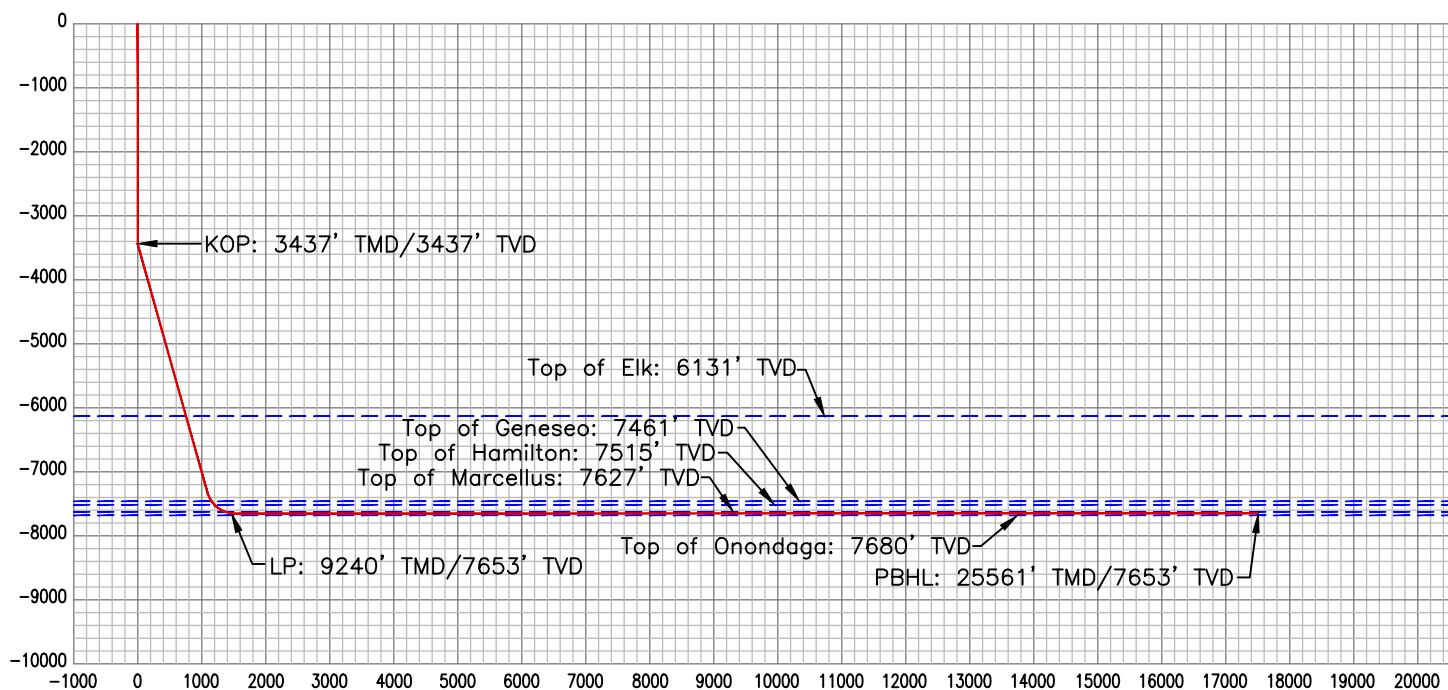

NAD 83

Vertical Section at 162.28°

Note: Wellbore will not penetrate Onondaga