



CNX Center
1000 Horizon Vue Drive
Canonsburg, PA 15317-6506
724-485-4000
cnx.com

June 11, 2026

VIA EMAIL TO RA-EPSW-OGSUBMISSION@pa.gov

RE: RICKIE L & DARLENE K BARNHART B11S
API NO. 37-059-23827
Freeport Township, Greene County
Proposed Alternate Method of Plugging Application Submittal

To Whom It May Concern:

In accordance with DEP requirements for plugging a well, please find the following signed documentation for the above referenced well(s).

- Application for Approval of Alternate Method
- Plugging Procedure
- Well Plat
- Proof of Coal Owner(s) Notification(s) (USPS Certified Mail)

Please contact us at Permitting@cnx.com , if you have any questions or need further information.

Sincerely,


CNX Permitting Department



RECEIVED
6/11/2026

COMMONWEALTH OF PENNSYLVANIA
DEPARTMENT OF ENVIRONMENTAL PROTECTION
OFFICE OF OIL AND GAS MANAGEMENT

DEP USE ONLY
Application Tracking #
1573135

Proposed Alternate Method or Material for Casing, Plugging, Venting or Equipping a Well

Well Operator CNX Gas Company LLC		DEP ID# 159257	Well Permit or Registration Number 37-059-23827	
Address 1000 Horizon Vue Drive		Well Farm Name Rickie L and Darlene K Barnhart		
City Canonsburg	State PA	Zip Code 15317	Well # B11S	Serial #
Phone 724-485-4150	Fax	County Greene	Municipality Freeport Township	

A proposed alternate method is subject to provisions in §3221 of the 2012 Oil and Gas Act, 58 Pa. C.S. §3221 Section 13 of the Coal and Gas Resource Coordination Act, 58 P.S. §513 and 25 PA Code §§78.75-78.75a (relating to Alternate Methods.) **Attach proof of notification of coal operator(s).**

Describe in reasonable detail using a written description and / or diagram:

1. the proposed alternate method or materials, and
2. the manner in which the alternative will satisfy the goals of the laws and regulations.

This well falls under 78.92(A) as being a cemented coal well. Per the regulations the cemented surface casing must be emptied of water from 100' above the shoe to surface. We propose with our alternate method to set a bridge plug or packer ~50' above the Pittsburgh Coal seam and the remainder of the well would be plugged solid to surface. In doing this we will not meet the venting requirements set forth in 78.92(a(3)). Below covers the process and how we plan to satisfy the laws and regulations.

With this method, TD or attainable bottom will be the bridge plug set above the coal seam. At this point cement will be used to fill the casing. If the condition of the well allows, a bond-log will be ran to verify top of cement on production casing. If any uncemented casing is present, an attempt will be made to remove the uncemented casing. If any uncemented portion of casing cannot be removed, the casing will be perforated and cement will be squeezed into the annulus to eliminate migration of oil, gas or water from formations or into surface water formations or coal seams (per 78.91(d)). Once this has been completed, the well will be cemented with a solid column of cement with no gel spacers from previous cement top to surface eliminating all vertical flow of fluid or gas within the wellbore and also eliminating the venting requirement.

Optional: Approval by Coal Owner or Operator		Signature of Applicant / Well Operator	
Signature 	Date 6/10/2026	Signature 	Date: 6/8/2026
Print or Type Signer's Name and Title Casey V. Saunders - Manager Coal/Gas Coordination		Print or Type Signer's Name and Title Josh Horvath - Production Superintendent	

If optional approval is signed by coal owner or operator, the 15-day objection period may be waived.

DEP USE ONLY	
Approved by (DEP Manager) 	Conditions ☐ YES, See Attached ☒ NO Date 8/6/2026



COMMONWEALTH OF PENNSYLVANIA
DEPARTMENT OF ENVIRONMENTAL PROTECTION
OFFICE OF OIL AND GAS MANAGEMENT

DEP USE ONLY
Application Tracking #

Proposed Alternate Method or Material for Casing, Plugging, Venting or Equipping a Well

Well Operator CNX Gas Company LLC		DEP ID# 159257		Well Permit or Registration Number 37-059-23827	
Address 1000 Horizon Vue Drive		Well Farm Name Rickie L and Darlene K Barnhart			
City Canonsburg	State PA	Zip Code 15317	Well # B11S		Serial #
Phone 724-485-4150	Fax	County Greene		Municipality Freeport Township	

A proposed alternate method is subject to provisions in §3221 of the 2012 Oil and Gas Act, 58 Pa. C.S. §3221 Section 13 of the Coal and Gas Resource Coordination Act, 58 P.S. §513 and 25 PA Code §§78.75-78.75a (relating to Alternate Methods.) **Attach proof of notification of coal operator(s).**

Describe in reasonable detail using a written description and / or diagram:

- 1. the proposed alternate method or materials, and**
- 2. the manner in which the alternative will satisfy the goals of the laws and regulations.**

This well falls under 78.92(A) as being a cemented coal well. Per the regulations the cemented surface casing must be emptied of water from 100' above the shoe to surface. We propose with our alternate method to set a packer at the top of the curve at ~ 920' and cement to surface. In doing this we will not meet the venting requirements set forth in 78.92(a(3)). Below covers the process and how we plan to satisfy the laws and regulations.

With this method, TD or attainable bottom will be found. At this point a bridge plug or packer will be set at ~900' inside the open hole wellbore. If the condition of the well allows, a bond log will be ran to verify top of cement on the surface casing. If any uncemented casing is present, an attempt will be made to remove the uncemented casing. If any uncemented portion of casing cannot be removed, the casing will be perforated and cement will be squeezed into the annulus to eliminate migration of oil, gas or water from formations or into surface water formations or coal seams (per 78.91(d)). Once this has been completed, the well will be cemented with a solid column of cement with no gel spacers from the bridge plug or packer to surface eliminating all vertical flow of fluid or gas within the wellbore and also eliminating the venting requirement.

Optional: Approval by Coal Owner or Operator		Signature of Applicant / Well Operator	
Signature 	Date 06/10/2026	Signature 	Date 6/8/2026
Print or Type Signer's Name and Title Casey V. Saunders - Manager Coal / Gas Coordination		Print or Type Signer's Name and Title Josh Horvath - Production Superintendent	

If optional approval is signed by coal owner or operator, the 15-day objection period may be waived.

DEP USE ONLY		
Approved by (DEP Manager) 	Conditions ☐ YES, See Attached ☒ NO	Date 8/6/2026



Well Name: B11S Production Hole

County: Greene

State: PA

API: 37-059-23827

Date: 6/8/2026

This is a vertical wellbore that was intersected by a horizontal wellbore.

13 3/8" casing @ 40, sanded in

11 1/4" hole, 9 5/8" casing @ 308.35', cemented to surface

8 7/8" hole, 7" casing @ 1307' (200' of composite casing, set 200' below bottom of Coal), cemented to surface

TD – 1353'

Coal @ 1100' to 1110' MD

Estimated Curve begins at ~920'

Perfs/Stimulated @ N/A

Possible interception around 1105' TVD

1. Notify DEP Inspector **James Spino, 717-753-1389**, 48 hours in advance of commencement of operations.
2. As per the approved Alternate Methods, base plan is to set a bridge plug at ~1050' and cement to surface.
3. Review wellbore diagram for expected casing size and well depth.
4. MIRU and verify casing size. Check pressures on casing and kill well if necessary. Utilize gel to kill well.
5. Attempt to load hole to run a CBL. Due to well intersection in the casing, loading the well may not be possible and a CBL may not be able to be ran at this time.
6. Run in and tag TD with wireline or small sandline tools. Notify Oil and Gas Inspector of attainable bottom and document on morning report.
7. RIH with bridge plug and set at ~1050'.
8. Load hole and run a CBL.
9. If cement top is not at surface, attempt to cut and pull uncemented casing by exerting a pulling force 120% of string weight or 5k over, whichever is greater.
10. TIH with workstring/tubing to TD.
11. Pump a Class A cement plug from bridge plug or packer to surface.
12. TOOH with workstring/tubing. Top-off well with cement as needed.
13. RDMO.
14. Install above ground monument. Monument to contain API#, well name, company name, and date plugged.



Oil and Gas Management Program

CNX GAS COMPANY LLC

WELL LOCATION PLAT

DEP Application	G:
Permit #	EAD
USE	37-059-23827-00
ONLY Project #	C: RAL

GEO COPY



Denotes location of well on topo map

True Latitude: NORTH

39° 45' 50"

True Longitude: WEST

80° 25' 28"

Well is located on topo map 10,110 feet south of latitude 39° 47' 30"


Well is located on topo map

2,241

feet west of longitude

80° 25' 00"

MAR 27 2006

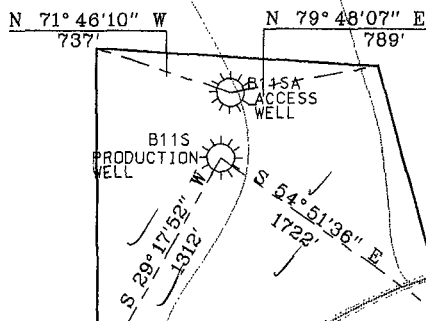DEP. SOUTHWEST REGION
OIL & GAS

Surveyor or Engineer LESLIE K. ARRINGTON

DWG #

DATE: 2/21/06

SCALE 1"=1000'

Tract Acreage 18,320 ac.

Applicant / Well Operator Name CNX GAS COMPANY LLC		Well (Farm) Name Rickie L and Darlene K Barnhart		Well # B11S	Serial #
Address 4000 Brownsville Rd., South Park, PA 15129		County Code GREENE-30	Municipality FREEPORT TOWNSHIP, PA 909		
Surface Landowner Rickie L and Darlene K Barnhart		USGS 7 1/2 Quadrangle Map Name NEW FREEPORT, PA 2002 SEC. 8			
Surface Lessor		Angle & Course of Deviation (Drilling) (SEE ALTERNATE METHOD)	Surface Elevation 1325'	Anticipated Total Depth 1057'	
Surface Owner or Water Purveyor with a Water Supply within 1,000 ft.	Approximate Course and Distance to Water Supply NONE	Owner, Lessee, or Operator of Workable Coal Seam RESERVE COAL PROPERTIES FOUNDATION COAL RESOURCES CORP., INC.		Name of Coal Seam Owned, Leased, or Operated PITTSBURGH SEAM SEWICKLEY SEAM	



COMMONWEALTH OF PENNSYLVANIA
DEPARTMENT OF ENVIRONMENTAL PROTECTION
Oil & Gas Management Program

DEP USE ONLY
Application tracking # 626769

**Proposed Alternate Method or Material for
Casing, Plugging, Venting or Equipping a Well**

Well Operator CNX Gas Company LLC	DEP ID# 159257	Well Permit or Registration Number 059-23827
Address 4000 Brownsville Rd.,		Well Farm Name Rickie L and Darlene K Barnhart
City South Park	State PA	Well # B11S
Phone 412-854-6747	Zip Code 15129	Serial #
Fax 	County Greene	Municipality Freeport Township

A proposed alternate method is subject to provisions in Section 211 of the Oil and Gas Act, Section 13 of the Coal and Gas Resource Coordination Act, and 25 PA Code §78.75 Alternate Methods. **Attach proof of notification of coal operator(s).**

Describe in reasonable detail using a written description and / or diagram:

1. The proposed alternate method or materials, and
2. The manner in which the alternative will satisfy the goals of the laws and regulations.

SEE ATTACHED SHEETS

APR 06 2006
DEP, SOUTHWEST REGION
OIL & GAS

MAR 27 2006
DEP, SOUTHWEST REGION
OIL & GAS

Optional: Approval by Coal Owner or Operator Signature _____ Date _____ Print or Type Signer's Name and Title _____	Signature of Applicant / Well Operator Signature <i>David W. Kirtz</i> Date 3/13/06 Print or Type Signer's Name and Title David W. Kirtz, Manager Environmental/Permitting
--	--

If optional approval is signed by coal owner or operator, the 15-day objection period may be waived.

DEP USE ONLY		
Approved by: (DEP Manager) <i>Mark W. Kirtz</i>	Conditions: ☒ YES, See Attached ☐ NO	Date 4-4-06

Alternate Method

The following method describes a process to drain water and methane from the Pittsburgh coal seam ahead of mining operations. The Pittsburgh coal seam in the subject area is within CONSOL's Blacksville II mine reserve and future mine plan. The drilling of two wells is required to complete this process. The first well will be used ONLY to access the Pittsburgh seam and will intercept the second wellbore. The second well will be a vertical production hole. This well will be used to lift water to the surface and to collect the methane. This well will be equipped with a meter and connected to a sales pipeline. NOTE: The access well could be used at a later time for necessary cleanout or remedial work.

Access Hole (Figure 1)

This hole will be drilled to a depth 200' - 300' above the Pittsburgh coal seam. Conductor, water/shale strata protection casing will be set in this hole. The water/shale strata protection string will be set at a depth of approximately 400'. All casing strings will be cemented to surface. The casing will be equipped with a shutoff valve at surface. An additional string of casing may be required to address unforeseen hole conditions.

Production Hole (Figure 1)

This hole will be drilled to a depth of 250' below the Pittsburgh coal seam. Conductor, water protection and production casing will be set in this hole. The water protection string will be set at a depth of approximately 400'. An additional string may be required based on hole conditions. The production casing will be 7" and set at a depth 200' below the Pittsburgh coal seam. All casing strings will be cemented to surface. The 7" casing string will include two joints (60') of fiberglass. This fiberglass casing will be set across the Pittsburgh coal seam interval to facilitate future mining. A baffle will be included in the 7" casing string and will be placed approximately 10-20' below the Pittsburgh coal seam. The baffle will be knocked out at the conclusion of horizontal drilling.

Drilling Details. (Figure 1)

Horizontal drilling operations will begin in the access hole using a 4 3/4" bit, bent sub and motor. The plan is to exit the vertical casing, build an angle and continue drilling 4 3/4" vertical to approximately 400' above the coal where we will then build angle to 90-degrees and achieve a horizontal status. Once this is accomplished, we will intercept the 7" string of fiberglass that is in the production hole. Once communication is established, the bit will continue for a planned length of 4500'. The drill string will be pulled back in the vicinity of the vertical production well. A sidetrack will be initiated and a second 4500' horizontal will be drilled. Note, that the length and or number of horizontal holes will be dependent on coal control and down hole conditions.

MAR 27 2006

DEP SOUTHWEST REGION

059-23827

Proposed Plugging

When gas production ceases the wells will be plugged according to regulations that will depend on the existing well bore conditions

MAR 27 2006

THE OILFIELD REGION

059-23827


FIGURE 1

CNX GAS COMPANY LLC

B11S

ACCESS B11SA

PRODUCTION B11S

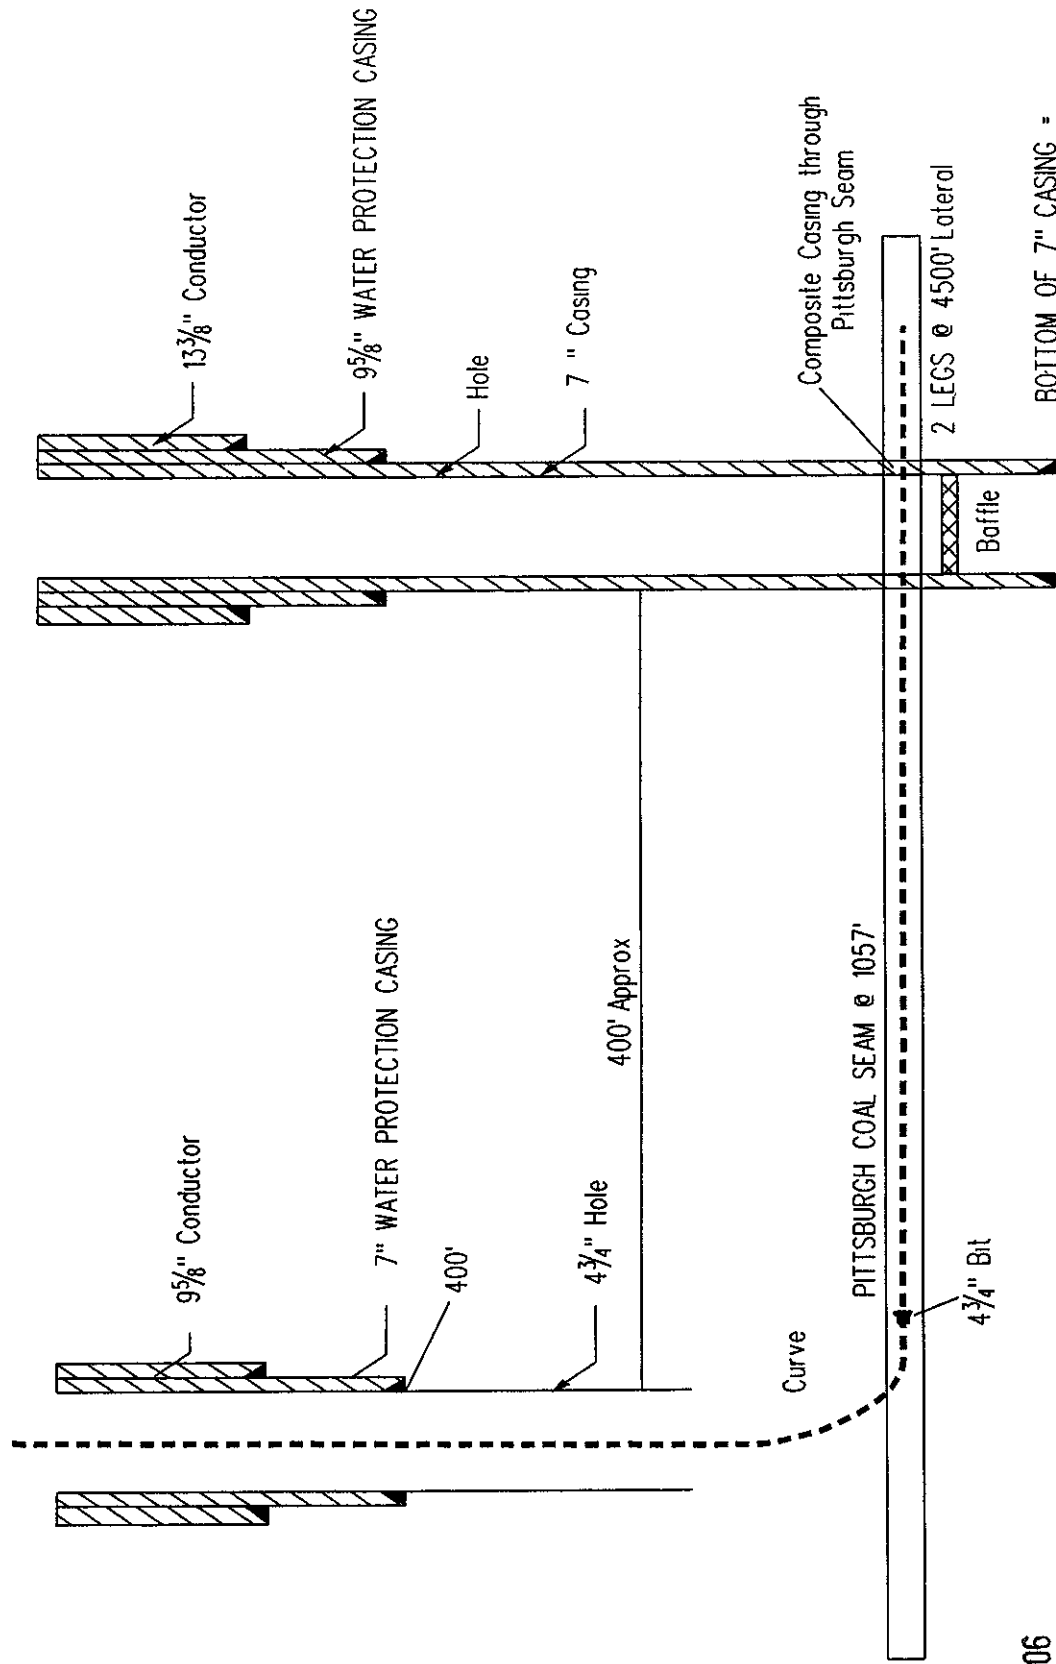

MAR 27 2006

DEP SOUTHWEST REGION


BOTTOM OF 7" CASING =
200' BELOW COAL SEAM
TD=250' Below Coal Seam

NOT TO SCALE

*NOTE Additional casing string may be used depending on hole conditions

2/9/06

059-23827

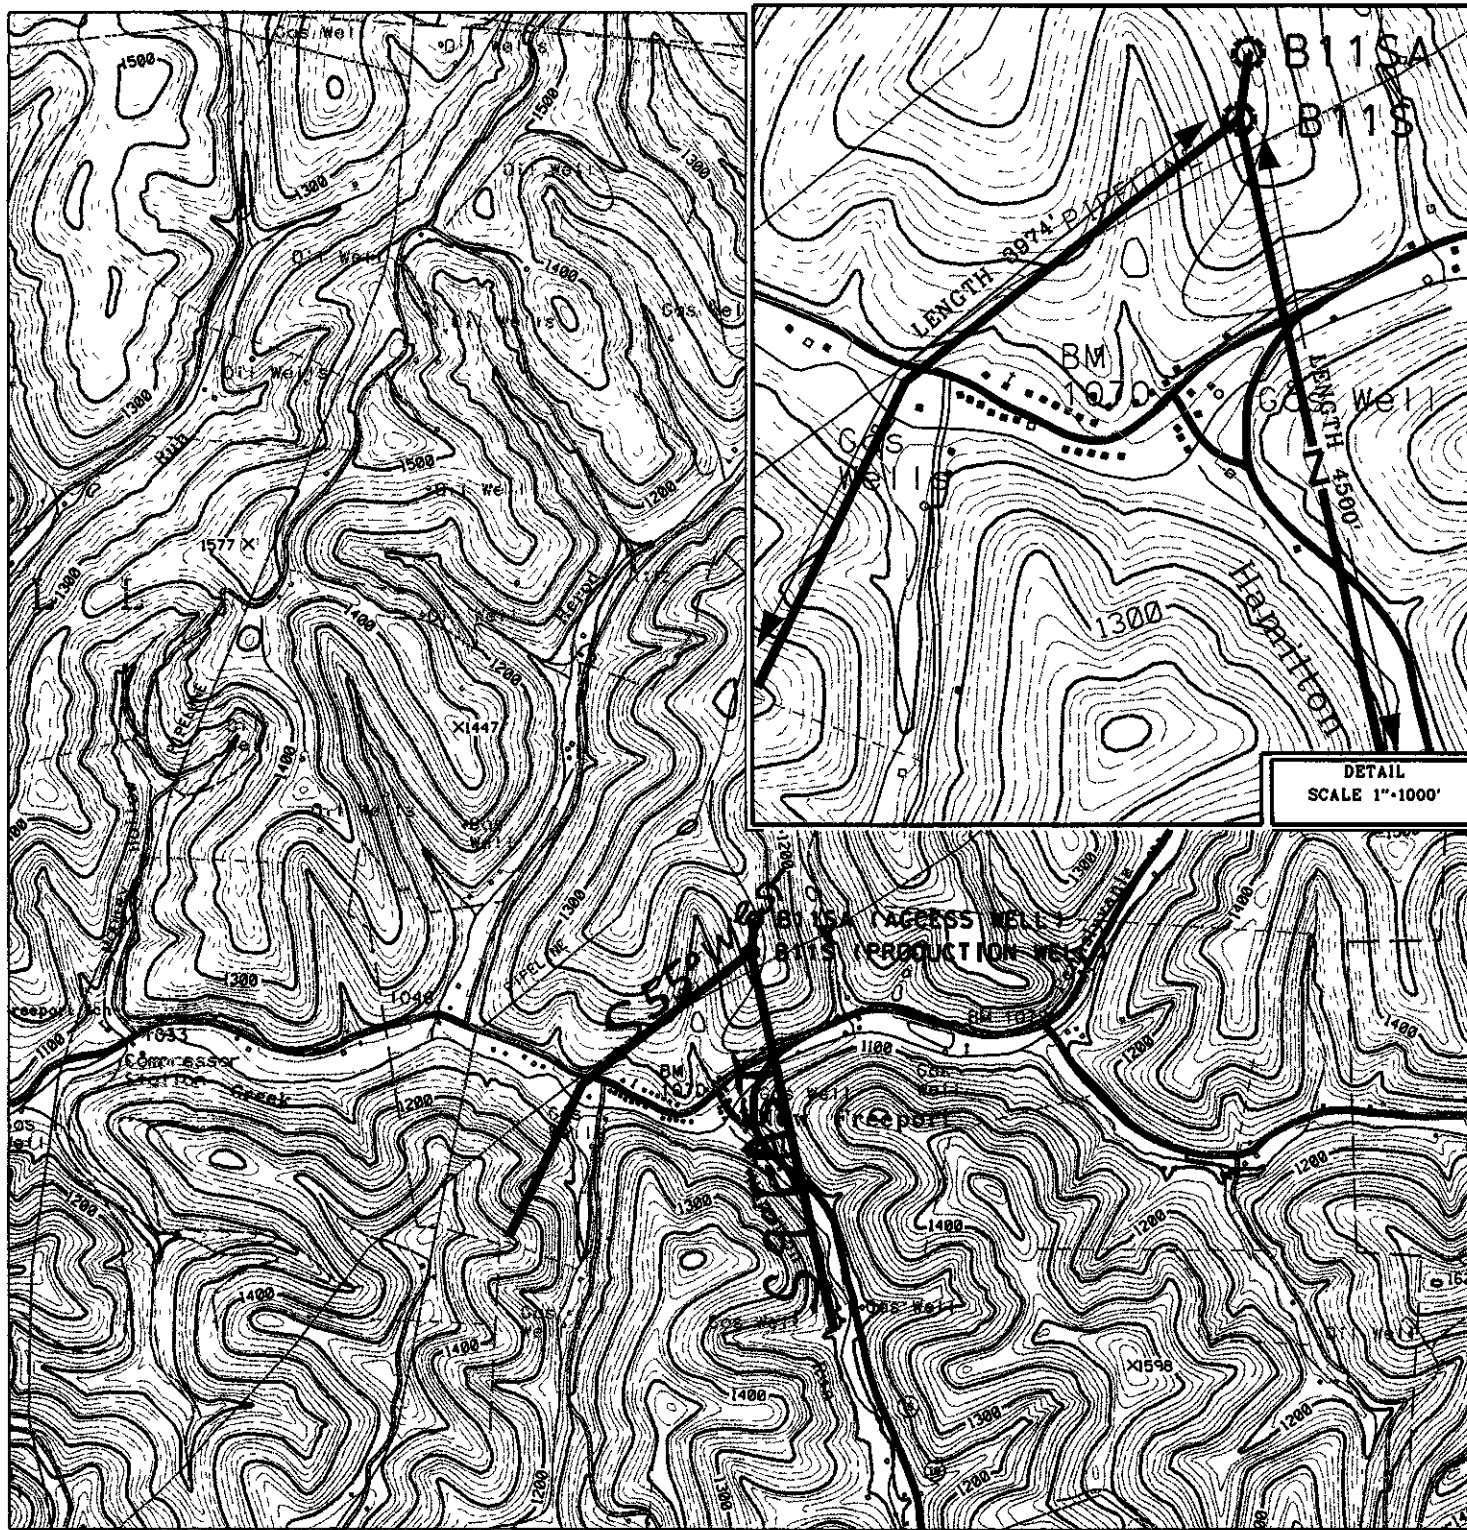

CNX GAS

CNX GAS COMPANY LLC

FIGURE 2

HORIZONTAL LAYOUT
WELLS B11S, AND B11SA

CAD BY: KK
CHECKED BY: KK
REVISION DATE : 3/3/06
SCALE 1"=2000'
PROJECT NO.
FILE NAME : B11S.DGN

APR 06



1000 Horizon Vue Drive
Canonsburg, PA 15317



Label 990-PB, Oct. 2015
Pitney Bowes

SENDER: COMPLETE THIS SECTION		COMPLETE THIS SECTION ON DELIVERY	
■ Complete items 1, 2, and 3. ■ Print your name and address on the reverse so that we can return the card to you. ■ Attach this card to the back of the mailpiece, or on the front if space permits.		A. Signature X ☐ Agent ☐ Addressee	
1. Article Addressed to: Maxwell G. Campbell 5610 Tomahawk Trail Durham, NC 27712		B. Received by (Printed Name)	C. Date of Delivery
2. Article Number (Transfer from service label) 9489 0090 0027 6426 0327 06		D. Is delivery address different from item 1? ☐ Yes If YES, enter delivery address below: ☐ No	
3. Service Type ☐ Adult Signature ☐ Adult Signature Restricted Delivery ☒ Certified Mail® ☐ Certified Mail Restricted Delivery ☐ Collect on Delivery ☐ Collect on Delivery Restricted Delivery ☐ Insured Mail ☐ Insured Mail Restricted Delivery (over \$500)		☐ Priority Mail Express® ☐ Registered Mail™ ☐ Registered Mail Restricted Delivery ☐ Signature Confirmation™ ☐ Signature Confirmation Restricted Delivery	

PS Form 3811, July 2020 PSN 7530-02-000-9053

Domestic Return Receipt



1000 Horizon Vue Drive
Canonsburg, PA 15317



Label 890-PB, Oct. 2015
Pitney Bowes

SENDER: COMPLETE THIS SECTION		COMPLETE THIS SECTION ON DELIVERY	
■ Complete items 1, 2, and 3. ■ Print your name and address on the reverse so that we can return the card to you. ■ Attach this card to the back of the mailpiece, or on the front if space permits.		A. Signature X ☐ Agent ☐ Addressee	
1. Article Addressed to: William C. Baumgartner 53163 Lola Drive Diamondhead, MS 39525		B. Received by (Printed Name)	C. Date of Delivery
2. Article Number (Transfer from service label) 9489 0090 0027 6426 0327 13		D. Is delivery address different from item 1? ☐ Yes If YES, enter delivery address below: ☐ No	
3. Service Type ☐ Adult Signature ☐ Adult Signature Restricted Delivery ☒ Certified Mail® ☐ Certified Mail Restricted Delivery ☐ Collect on Delivery ☐ Collect on Delivery Restricted Delivery ☐ Insured Mail ☐ Insured Mail Restricted Delivery (over \$500)		☐ Priority Mail Express® ☐ Registered Mail™ ☐ Registered Mail Restricted Delivery ☐ Signature Confirmation™ ☐ Signature Confirmation Restricted Delivery	

PS Form 3811, July 2020 PSN 7530-02-000-9053 Domestic Return Receipt



1000 Horizon Vue Drive
Canonsburg, PA 15317



Label 800-PB, Oct. 2015
Piney Bowes

SENDER: COMPLETE THIS SECTION		COMPLETE THIS SECTION ON DELIVERY	
■ Complete items 1, 2, and 3. ■ Print your name and address on the reverse so that we can return the card to you. ■ Attach this card to the back of the mailpiece, or on the front if space permits.		A. Signature X ☐ Agent ☐ Addressee	
1. Article Addressed to: Consol RCPC, LLC Casey Saunders 275 Technology Drive, Suite 101 Canonsburg, PA 15317		B. Received by (Printed Name)	C. Date of Delivery
2. Article Number (Transfer from service label) 9489 0090 0027 6426 0327 20		D. Is delivery address different from item 1? ☐ Yes If YES, enter delivery address below: ☐ No	
3. Service Type ☐ Adult Signature ☐ Adult Signature Restricted Delivery ☒ Certified Mail® ☐ Certified Mail Restricted Delivery ☐ Collect on Delivery ☐ Collect on Delivery Restricted Delivery ☐ Insured Mail ☐ Insured Mail Restricted Delivery (over \$500)		☐ Priority Mail Express® ☐ Registered Mail™ ☐ Registered Mail Restricted Delivery ☐ Signature Confirmation™ ☐ Signature Confirmation Restricted Delivery	

PS Form 3811, July 2020 PSN 7530-02-000-9053 Domestic Return Receipt



1000 Horizon Vue Drive
Canonsburg, PA 15317

UNITED STATES POSTAL SERVICE CERTIFIED MAIL



9489 0090 0027 6426 0327 37

Label 890-PS, Oct. 2015
Pinney Bowes

SENDER: COMPLETE THIS SECTION		COMPLETE THIS SECTION ON DELIVERY	
■ Complete items 1, 2, and 3. ■ Print your name and address on the reverse so that we can return the card to you. ■ Attach this card to the back of the mailpiece, or on the front if space permits.		A. Signature X ☐ Agent ☐ Addressee	
1. Article Addressed to:		B. Received by (Printed Name)	C. Date of Delivery
Iron Coal Resources, LLC 295 North Hubbards Lane Suite 302 Louisville, KY 40207		D. Is delivery address different from item 1? ☐ Yes If YES, enter delivery address below: ☐ No	
2. Article Number (Transfer from service label)		3. Service Type	
9590 9402 4526 8278 3670 46		☐ Adult Signature ☐ Adult Signature Restricted Delivery ☒ Certified Mail® ☐ Certified Mail Restricted Delivery ☐ Collect on Delivery ☐ Collect on Delivery Restricted Delivery ☐ Insured Mail ☐ Insured Mail Restricted Delivery (over \$500)	
9489 0090 0027 6426 0327 37		☐ Priority Mail Express® ☐ Registered Mail™ ☐ Registered Mail Restricted Delivery ☐ Return Receipt for Merchandise ☐ Signature Confirmation™ ☐ Signature Confirmation Restricted Delivery	
PS Form 3811, July 2015 PSN 7530-02-000-9053		Domestic Return Receipt	



1000 Horizon Vue Drive
Canonsburg, PA 15317



Label 980-PB, Oct. 2015
Pitney Bowes

SENDER: COMPLETE THIS SECTION		COMPLETE THIS SECTION ON DELIVERY	
■ Complete items 1, 2, and 3. ■ Print your name and address on the reverse so that we can return the card to you. ■ Attach this card to the back of the mailpiece, or on the front if space permits.		A. Signature ☒ Agent ☐ Addressee B. Received by (Printed Name) C. Date of Delivery D. Is delivery address different from item 1? ☐ Yes If YES, enter delivery address below: ☐ No	
1. Article Addressed to: Thomas C. Campbell III 5121 Timber Race Course Hollywood, SC 29449			
2. Article Number (Transfer from service label) 9489 0090 0027 6426 0327 44			
3. Service Type ☐ Adult Signature ☐ Priority Mail Express® ☐ Adult Signature Restricted Delivery ☐ Registered Mail™ ☒ Certified Mail® ☐ Registered Mail Restricted Delivery ☐ Certified Mail Restricted Delivery ☐ Signature Confirmation™ ☐ Collect on Delivery ☐ Signature Confirmation Restricted Delivery ☐ Collect on Delivery Restricted Delivery ☐ Insured Mail Restricted Delivery (over \$500)			

PS Form 3811, July 2020 PSN 7530-02-000-9053 Domestic Return Receipt



9489 0090 0027 6426 0327 51

Label 880-PB, Oct. 2015
Pinney Bowes

y Drive

SENDER: COMPLETE THIS SECTION	COMPLETE THIS SECTION ON DELIVERY																
■ Complete items 1, 2, and 3. ■ Print your name and address on the reverse so that we can return the card to you. ■ Attach this card to the back of the mailpiece, or on the front if space permits.	A. Signature X ☐ Agent ☐ Addressee																
1. Article Addressed to: Ronald Dale Hoppel 590 Eldorado Drive Macon, GA 31204	B. Received by (Printed Name) C. Date of Delivery																
	D. Is delivery address different from item 1? ☐ Yes If YES, enter delivery address below: ☐ No																
2. Article Number (Transfer from service label) 0090 0027 6426 0327 51	3. Service Type <table border="0"><tr><td>☐ Adult Signature</td><td>☐ Priority Mail Express®</td></tr><tr><td>☐ Adult Signature Restricted Delivery</td><td>☐ Registered Mail™</td></tr><tr><td>☒ Certified Mail®</td><td>☐ Registered Mail Restricted Delivery</td></tr><tr><td>☐ Certified Mail Restricted Delivery</td><td>☐ Signature Confirmation™</td></tr><tr><td>☐ Collect on Delivery</td><td>☐ Signature Confirmation Restricted Delivery</td></tr><tr><td>☐ Collect on Delivery Restricted Delivery</td><td></td></tr><tr><td>☐ Insured Mail</td><td></td></tr><tr><td>☐ Insured Mail Restricted Delivery (over \$500)</td><td></td></tr></table>	☐ Adult Signature	☐ Priority Mail Express®	☐ Adult Signature Restricted Delivery	☐ Registered Mail™	☒ Certified Mail®	☐ Registered Mail Restricted Delivery	☐ Certified Mail Restricted Delivery	☐ Signature Confirmation™	☐ Collect on Delivery	☐ Signature Confirmation Restricted Delivery	☐ Collect on Delivery Restricted Delivery		☐ Insured Mail		☐ Insured Mail Restricted Delivery (over \$500)	
☐ Adult Signature	☐ Priority Mail Express®																
☐ Adult Signature Restricted Delivery	☐ Registered Mail™																
☒ Certified Mail®	☐ Registered Mail Restricted Delivery																
☐ Certified Mail Restricted Delivery	☐ Signature Confirmation™																
☐ Collect on Delivery	☐ Signature Confirmation Restricted Delivery																
☐ Collect on Delivery Restricted Delivery																	
☐ Insured Mail																	
☐ Insured Mail Restricted Delivery (over \$500)																	



CNX Center 1000 CONSOL Energy Drive
Canonsburg, PA 15317-6506

UNITED STATES
POSTAL SERVICE®

CERTIFIED MAIL®



9489 0090 0027 6426 0327 68

Label 890-PB, Oct. 2015
Plumey Bowes

SENDER: COMPLETE THIS SECTION		COMPLETE THIS SECTION ON DELIVERY																	
■ Complete items 1, 2, and 3. ■ Print your name and address on the reverse so that we can return the card to you. ■ Attach this card to the back of the mailpiece, or on the front if space permits.		A. Signature X B. Received by (Printed Name) C. Date of Delivery D. Is delivery address different from item 1? ☐ Yes If YES, enter delivery address below: ☐ No																	
1. Article Addressed to: Pamella C. Baumgartner 7828 Alawai Avenue Diamondhead, MS 39525																			
2. Article Number (Transfer from service label) 9590 9402 8733 3310 1210 57 9489 0090 0027 6426 0327 68		3. Service Type <table border="0"><tr><td>☐ Adult Signature</td><td>☐ Priority Mail Express®</td></tr><tr><td>☐ Adult Signature Restricted Delivery</td><td>☐ Registered Mail™</td></tr><tr><td>☐ Certified Mail®</td><td>☐ Registered Mail Restricted Delivery</td></tr><tr><td>☐ Certified Mail Restricted Delivery</td><td>☐ Signature Confirmation™</td></tr><tr><td>☐ Collect on Delivery</td><td>☐ Signature Confirmation Restricted Delivery</td></tr><tr><td>☐ Collect on Delivery Restricted Delivery</td><td></td></tr><tr><td>☐ Insured Mail</td><td></td></tr><tr><td>☐ Insured Mail Restricted Delivery (over \$500)</td><td></td></tr></table>		☐ Adult Signature	☐ Priority Mail Express®	☐ Adult Signature Restricted Delivery	☐ Registered Mail™	☐ Certified Mail®	☐ Registered Mail Restricted Delivery	☐ Certified Mail Restricted Delivery	☐ Signature Confirmation™	☐ Collect on Delivery	☐ Signature Confirmation Restricted Delivery	☐ Collect on Delivery Restricted Delivery		☐ Insured Mail		☐ Insured Mail Restricted Delivery (over \$500)	
☐ Adult Signature	☐ Priority Mail Express®																		
☐ Adult Signature Restricted Delivery	☐ Registered Mail™																		
☐ Certified Mail®	☐ Registered Mail Restricted Delivery																		
☐ Certified Mail Restricted Delivery	☐ Signature Confirmation™																		
☐ Collect on Delivery	☐ Signature Confirmation Restricted Delivery																		
☐ Collect on Delivery Restricted Delivery																			
☐ Insured Mail																			
☐ Insured Mail Restricted Delivery (over \$500)																			

PS Form 3811, July 2020 PSN 7530-02-000-9053

Domestic Return Receipt



CNX Center 1000 CONSOL Energy Drive
Canonsburg, PA 15317-6506



9489 0090 0027 6426 0327 75

Label 890-PB, Oct. 2015
Pinney Bowes

SENDER: COMPLETE THIS SECTION		COMPLETE THIS SECTION ON DELIVERY	
■ Complete items 1, 2, and 3. ■ Print your name and address on the reverse so that we can return the card to you. ■ Attach this card to the back of the mailpiece, or on the front if space permits.		A. Signature X ☐ Agent ☐ Addressee	
1. Article Addressed to: Jefferson C. Ashcraft 1235 Erbacon Road Cown, WV 26206		B. Received by (Printed Name)	C. Date of Delivery
2. Article Number (Transfer from service label) 9590 9402 8733 3310 1210 40		D. Is delivery address different from item 1? ☐ Yes If YES, enter delivery address below: ☐ No	
3. Service Type ☐ Adult Signature ☐ Adult Signature Restricted Delivery ☐ Certified Mail® ☐ Certified Mail Restricted Delivery ☐ Collect on Delivery ☐ Collect on Delivery Restricted Delivery ☐ Insured Mail ☐ Insured Mail Restricted Delivery (over \$500)		☐ Priority Mail Express® ☐ Registered Mail™ ☐ Registered Mail Restricted Delivery ☐ Signature Confirmation™ ☐ Signature Confirmation Restricted Delivery	
PS Form 3811, July 2020 PSN 7530-02-000-9053		Domestic Return Receipt	